

COUNTY OF WILL MAJOR ACCESS RIGHT IN / RIGHT OUT WITH DECELERATION LANE

PERMIT NO: A-??-????


NOTE: ALL CONSTRUCTION TO BE DONE ACCORDING TO STATE OF ILLINOIS "STANDARD SPECIFICATIONS FOR ROAD AND BRIDGE CONSTRUCTION"

ALL DISTURBED GROUND WITHING THE COUNTY RIGHT-OF-WAY SHALL BE RE-SEEDED, FERTILIZED, AND EXCELISOR BLANKET INSTALLED TO THE SATISFACTION OF THE WILL COUNTY DEPARTEMENT OF HIGHWAYS.

PAVEMENT TO SLOPE AWAY FROM THE COUNTY HIGHWAY AT A RATE OF 1/4" PER FOOT (2%)

ALL PAVEMENT WITHIN COUNTY RIGHT OF WAY SHALL MATCH THE W.C.D.H. MINIMUM PROPOSED TYPICAL SECTION OR PER PLAN TYPICAL SECTION.

MEDIAN AREA TO BE BACKFILLED WITH COURSE AGGREGATE FILL AND CAPPED WITH 4" CONCRETE MEDIAN SURFACE ACCORDING TO I.D.O.T. STANDARDS

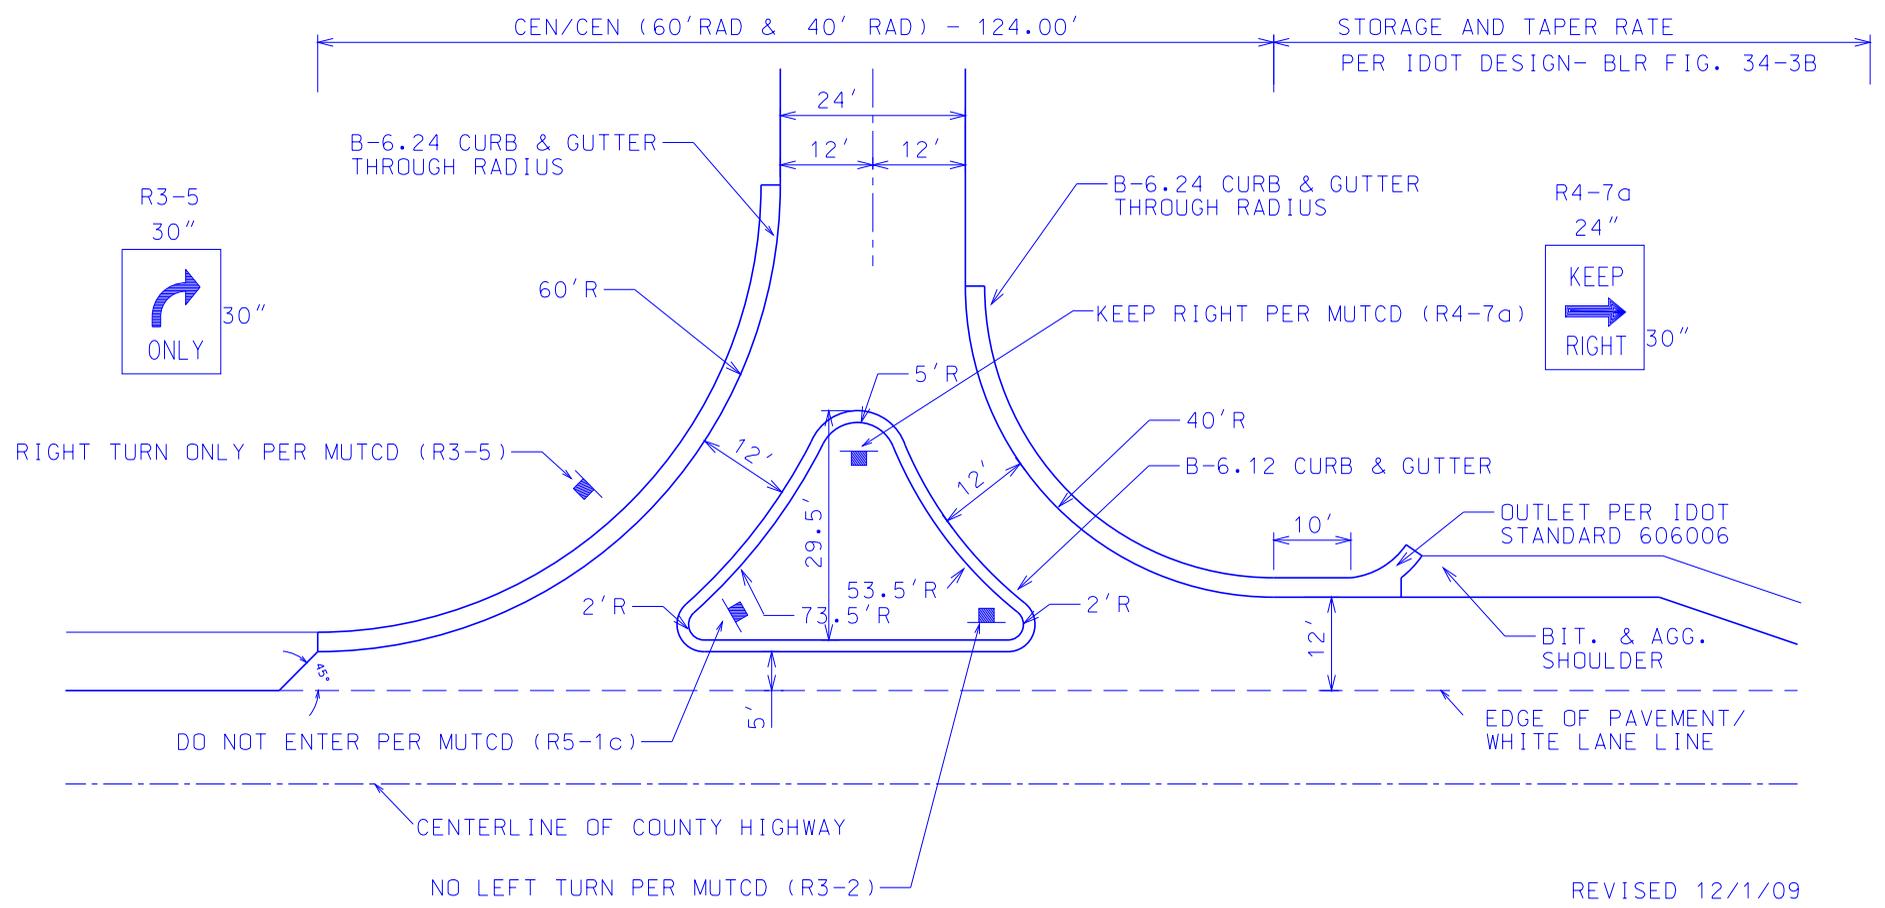

REVISED 12/1/09